



North Elevation | Scale 1:20

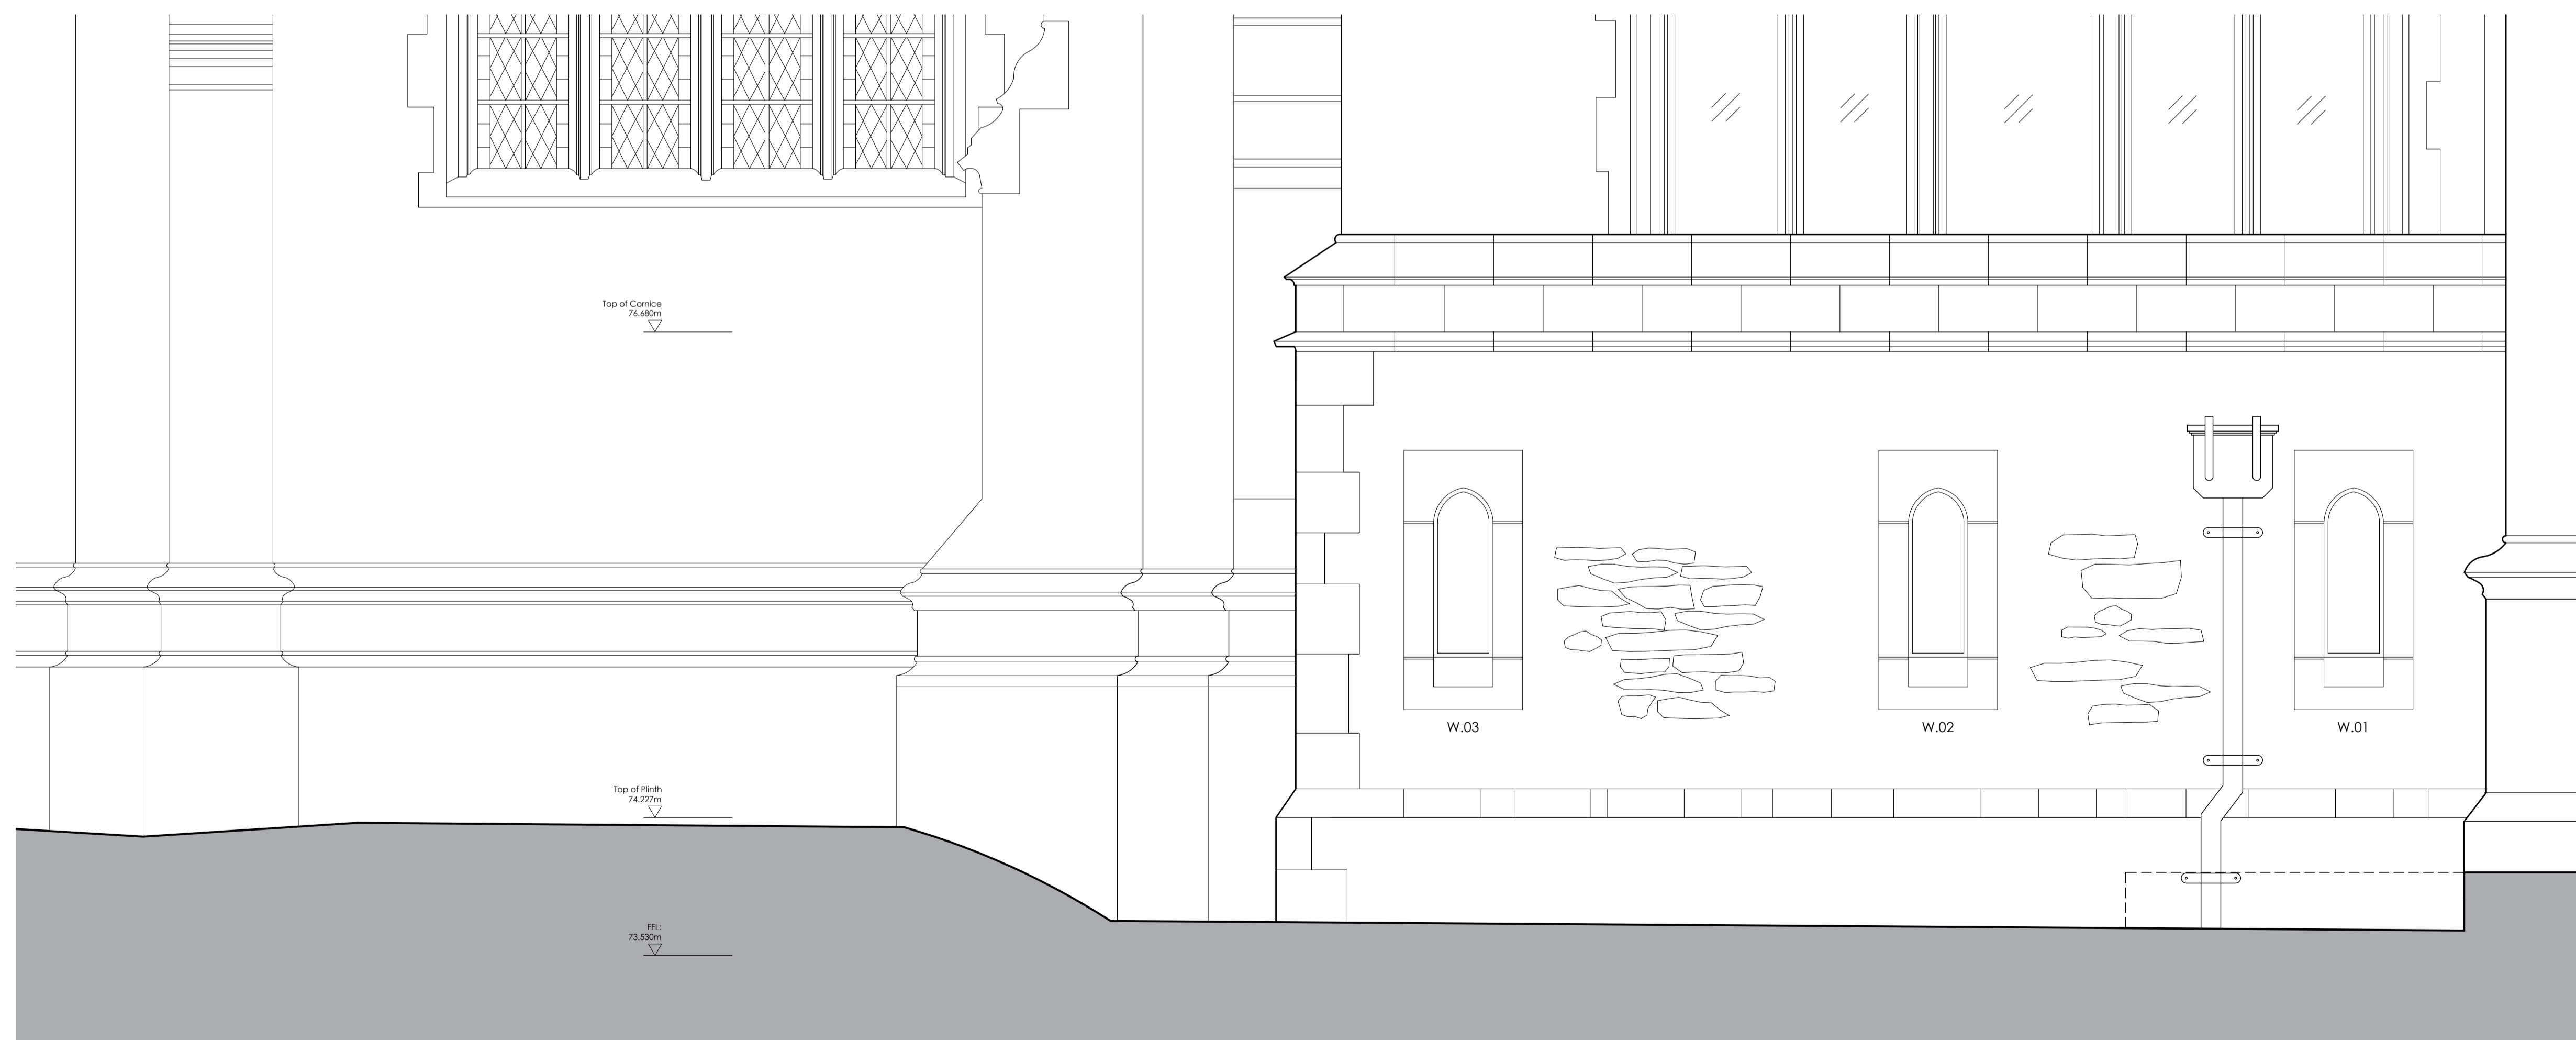

West Elevation | Scale 1:20

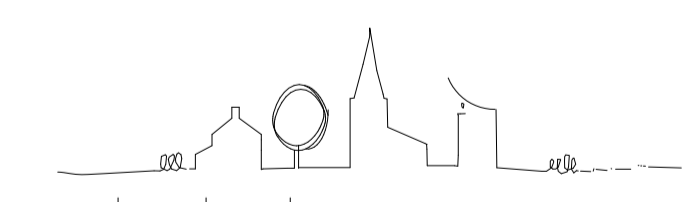

Revision | Date | Initials | Notes
 Project: TIVERTON St Peter

Title: Extension | Elevations As Proposed

Stage: FOR APPROVAL

benjamin + beauchamp
 architecture design conservation
 the borough studios, the borough,
 wedmore, somerset BS28 4EB
 T 01934 713313 F 01934 713314

Drawn by: JLB Date: 24/01/20 Scale: 1:20 at A1

Drawing No: 0552.WD.020

